


Opis terenu	dr	dr 1080/1
-------------	----	-----------

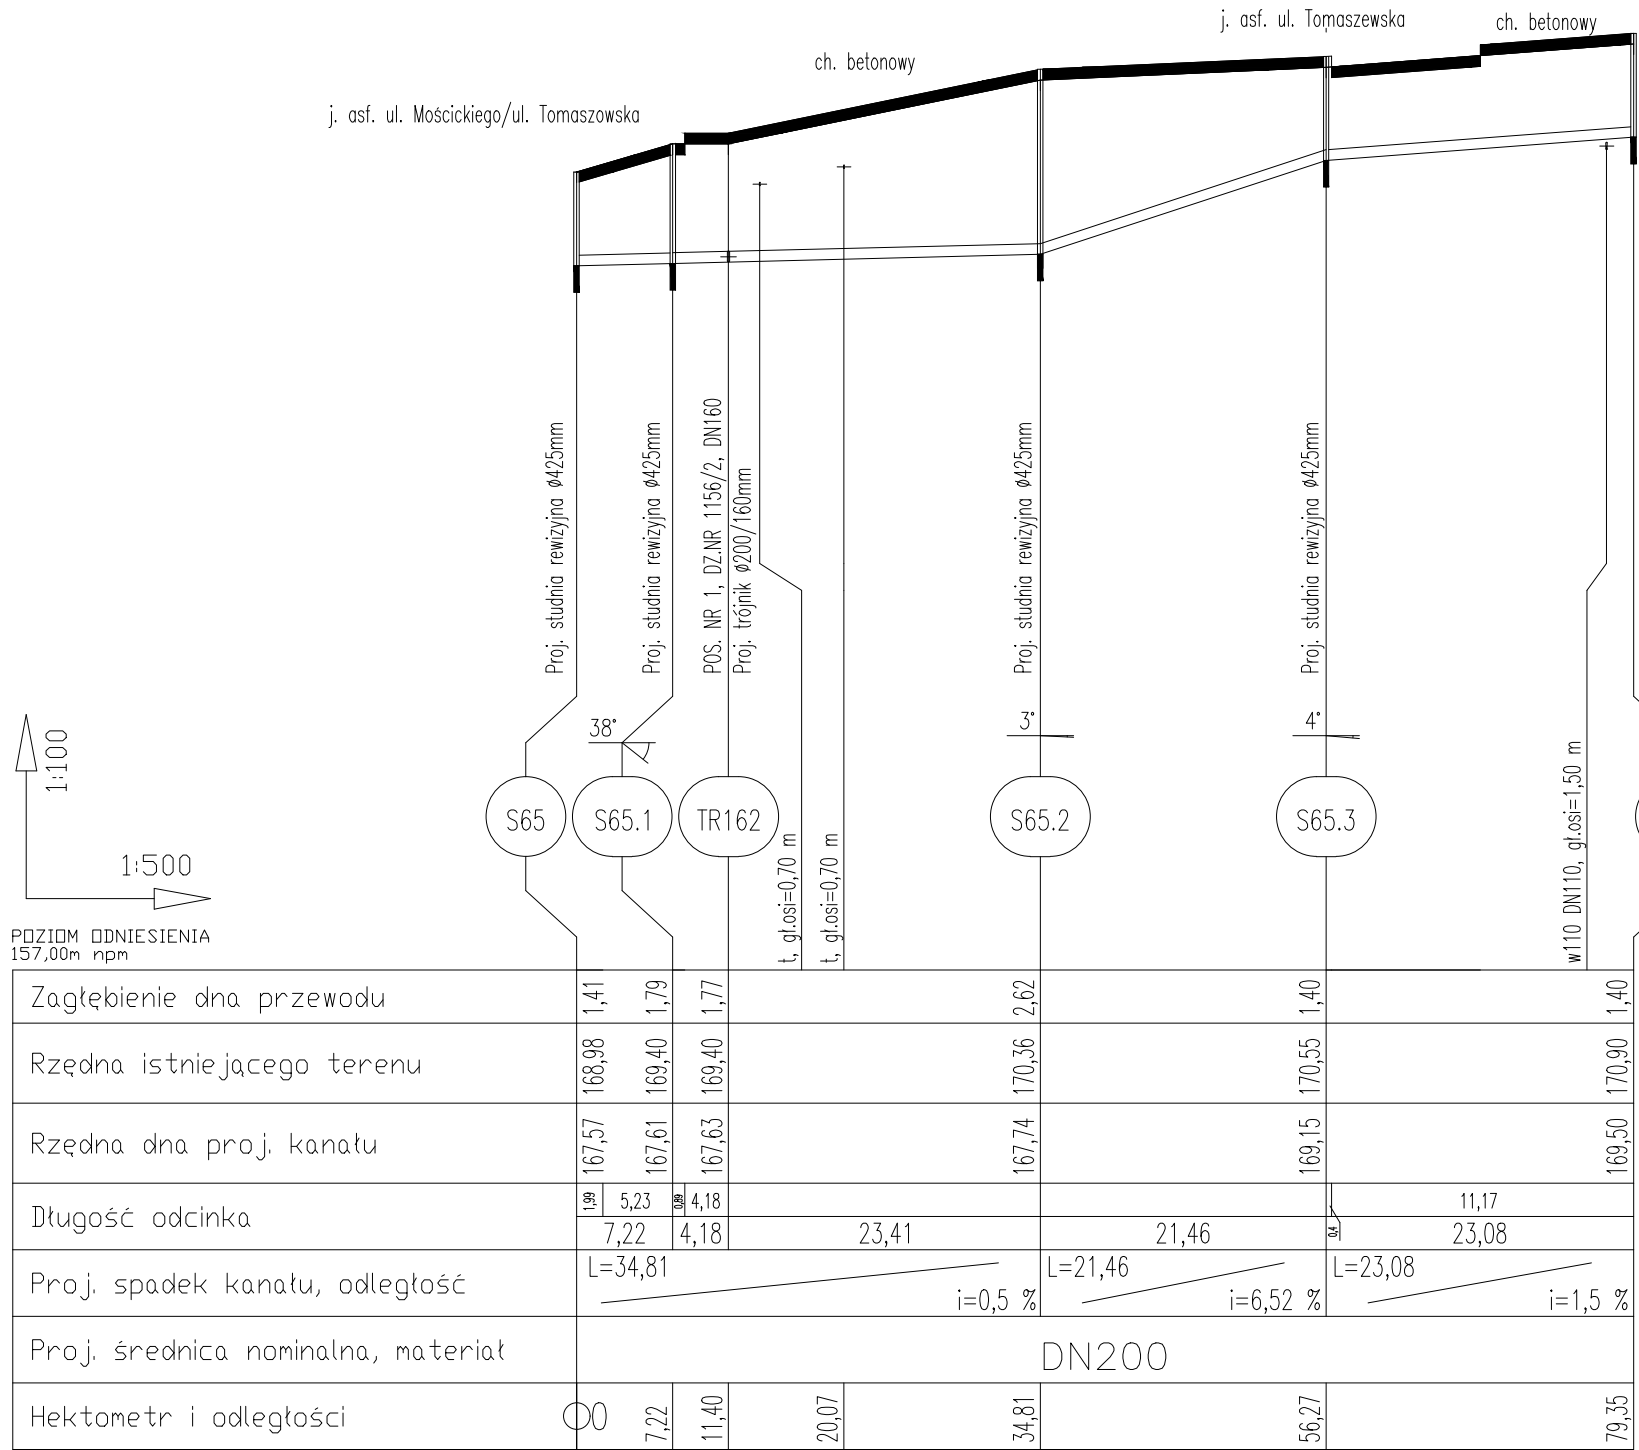

Opis terenu	dr	nr dzi. 1337	nr dzi. 1337	nr dzi. 1080/1	nr dzi. 1080/1	nr dzi. 1080/1
-------------	----	--------------	--------------	----------------	----------------	----------------

